




NORTH ELEVATION SCALE :1:100

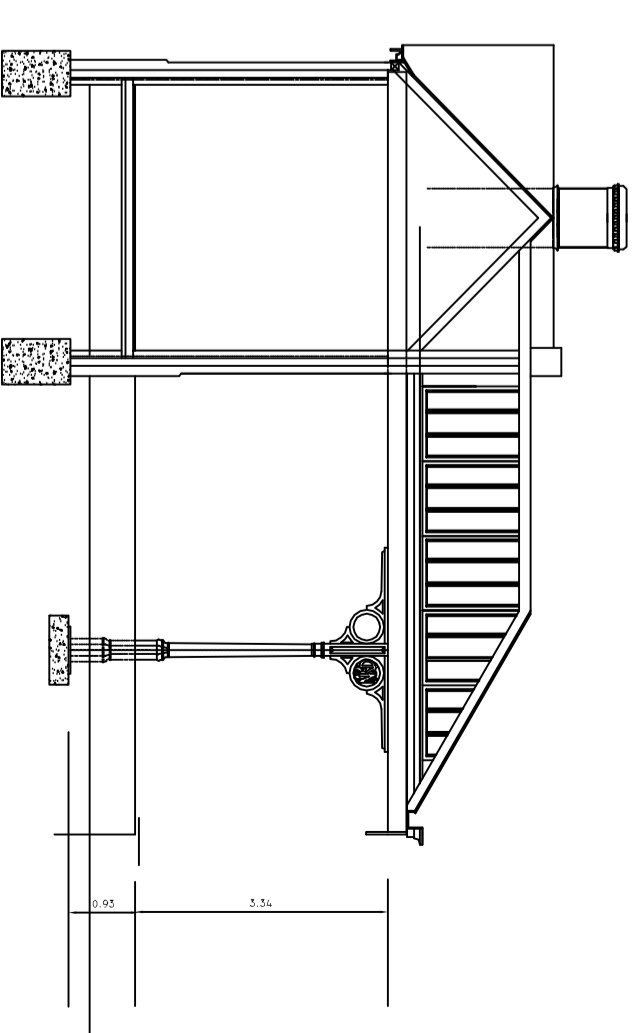


SECTIONAL ELEVATION AT CENTRE SCALE 1:100

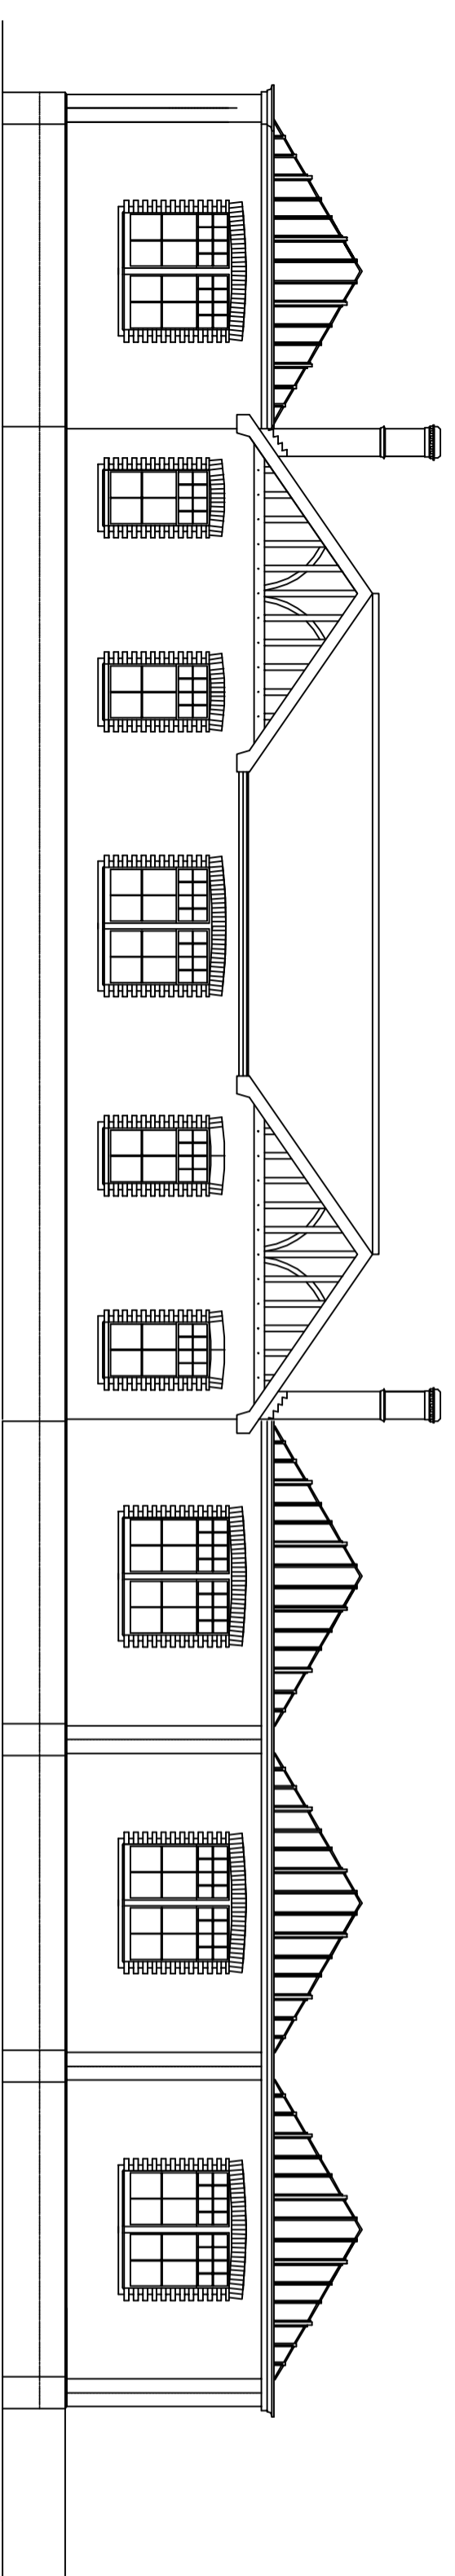


SOUTH ELEVATION SCALE :1:100

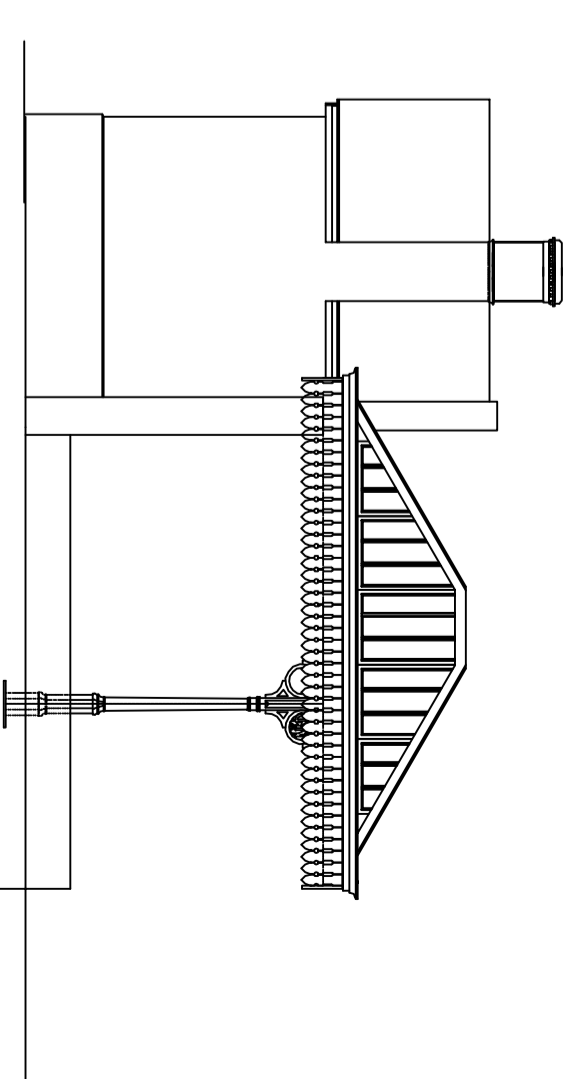

EAST ELEVATION SCALE :1:100

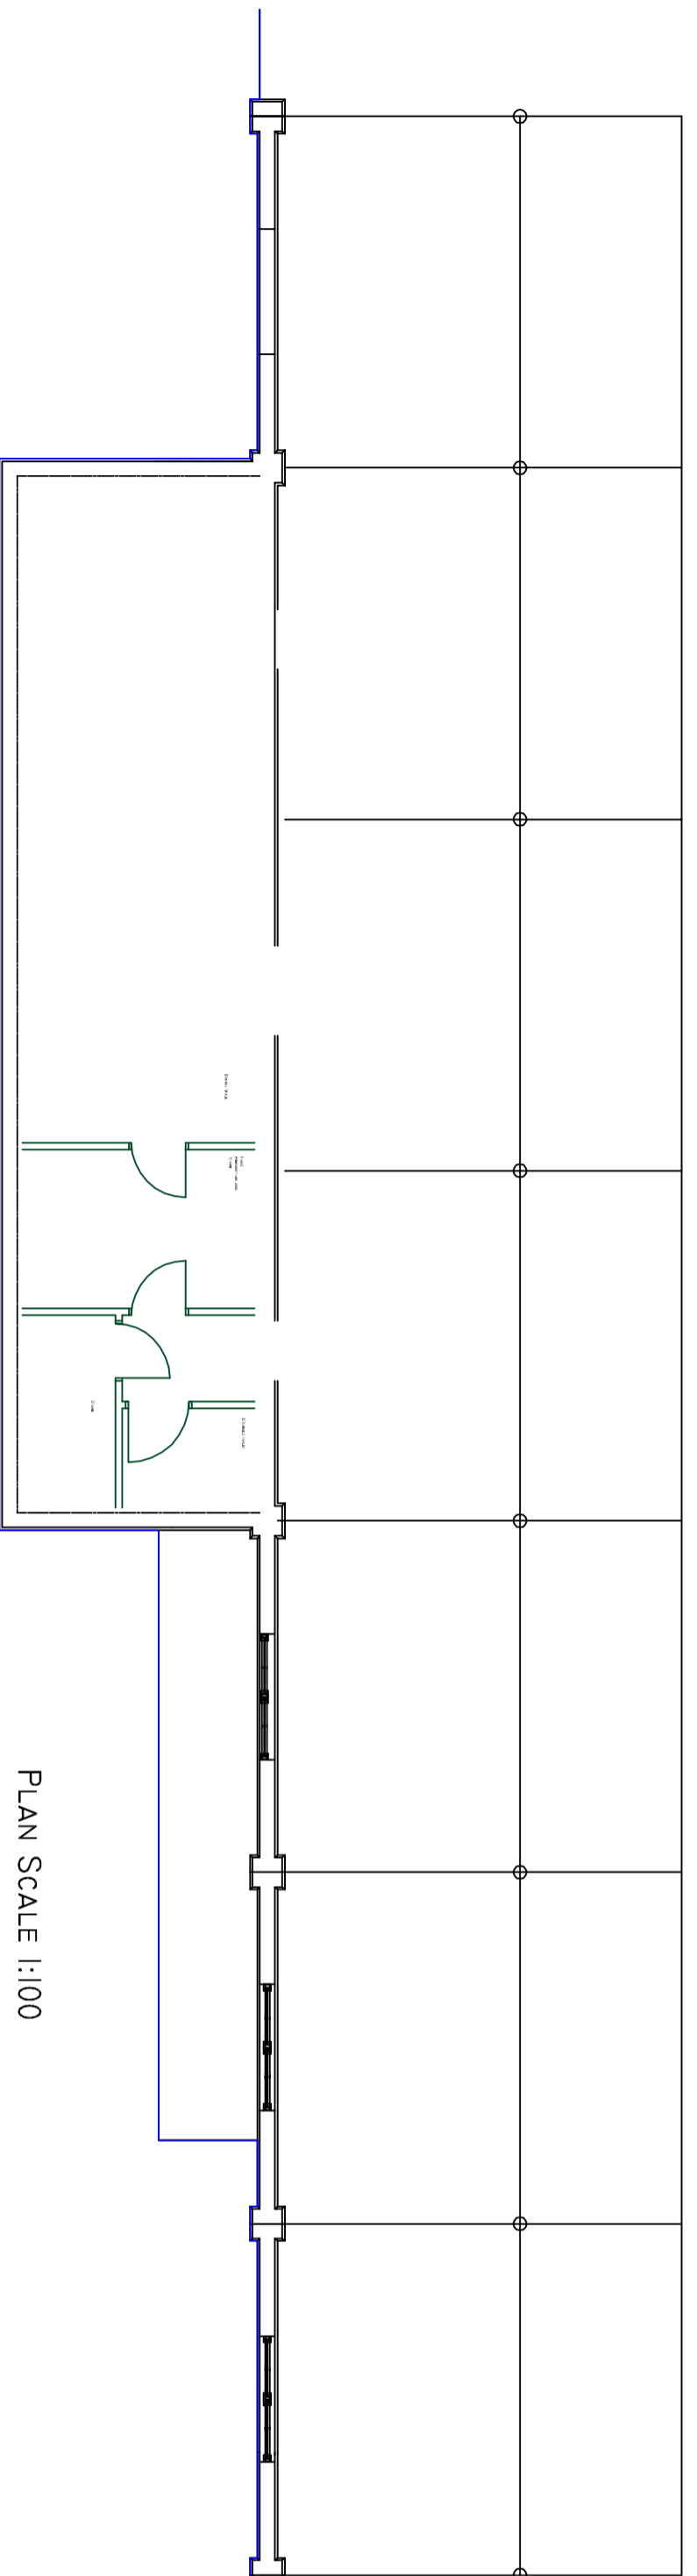

PLAN SCALE :1:100

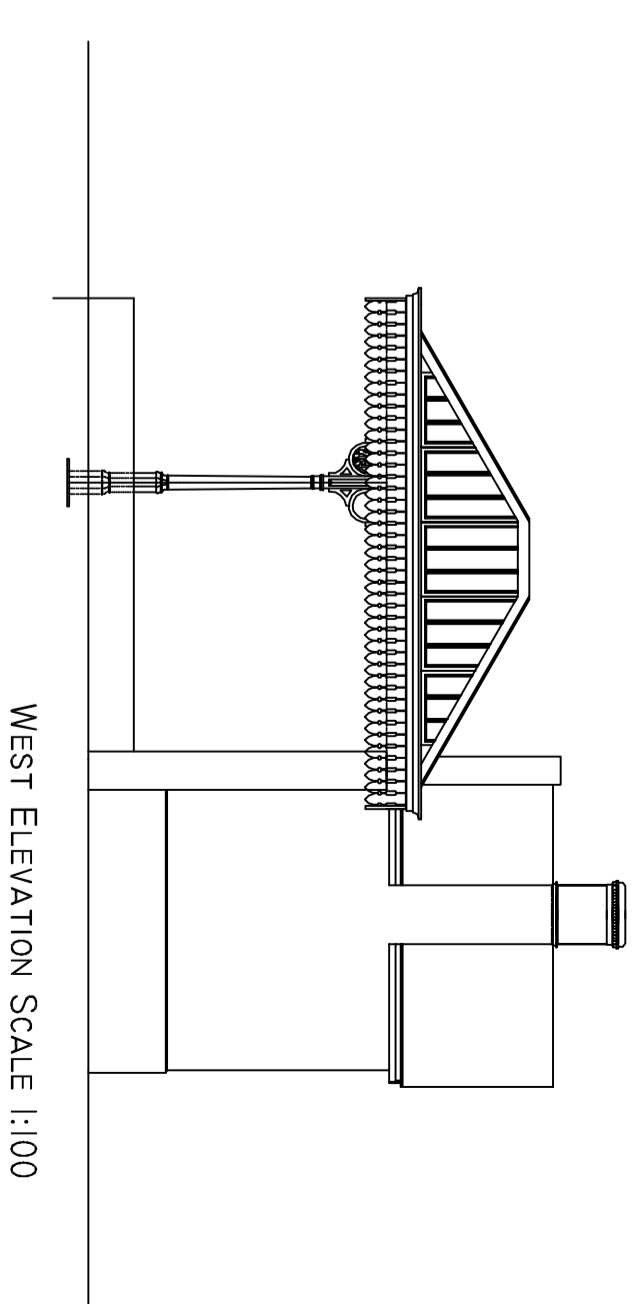

WEST ELEVATION SCALE :1:100

CONTRACT		DRAWING		DATE		SCALE(S)		Drawing status		Planning application	
Sheringham Station Reinstatement building on platform 2		Elevations, sections and plan		20nov08		1:100		(A2)		NORTH NORFOLK RAILWAY	
Revision		By		DRAWING NUMBER		REV.		Sheringham Station, Sheringham, Norfolk, NR26 9RA Tel: 01263-820800 Fax: 01263-820801			
		CHK		SP2 01		0					

ASSUMED BOUNDARY

EXISTING ACCESS RAMP
TO PLATFORM 2/3